




5393-VA1 Assignment Proposed New House Ground Floor Plan Scale 1:50

Drawing Number 5393-VA1-01




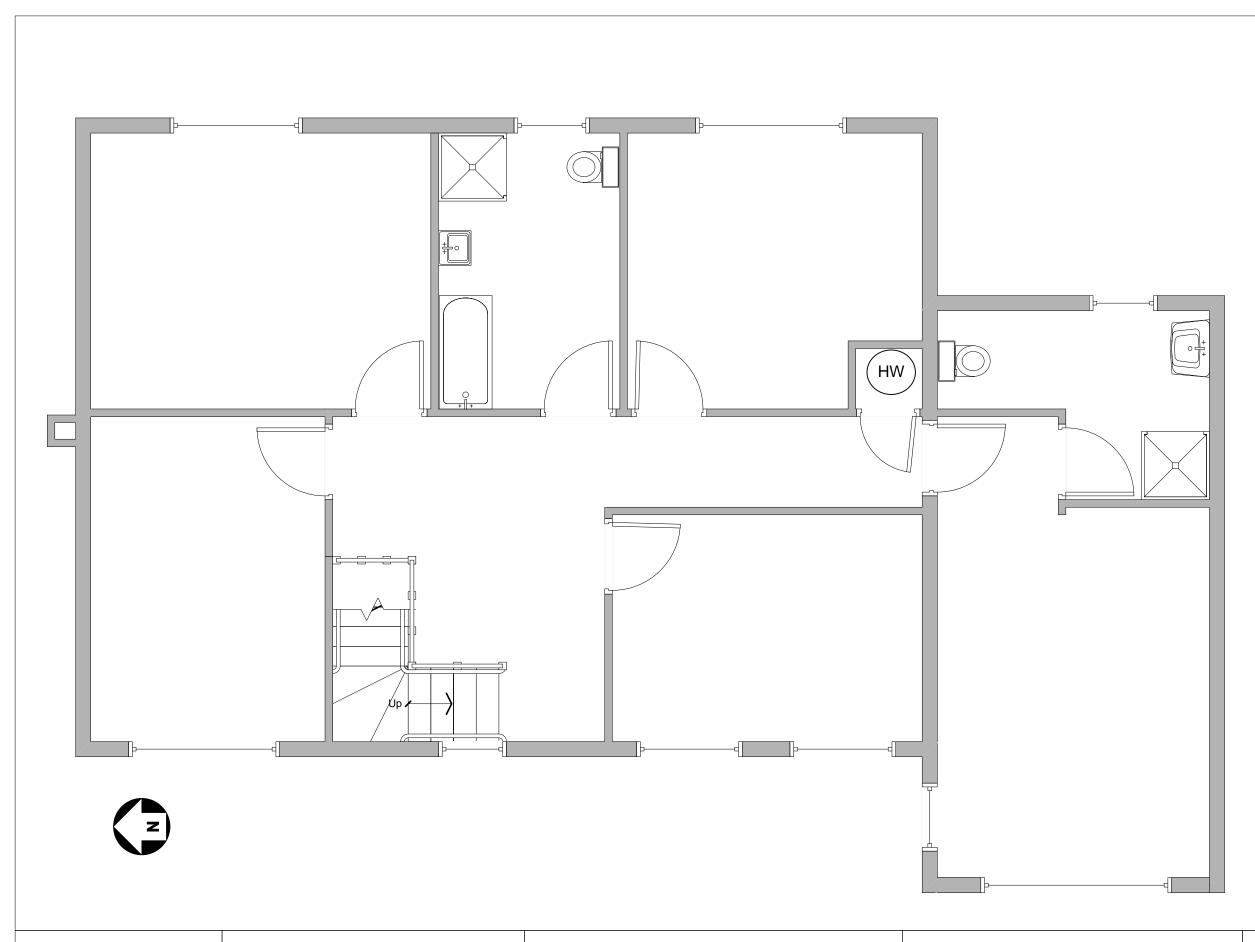


5393-VA1 Assignment Proposed New House


First Floor Plan Scale 1:50

Drawing Number 5393-VA1-02

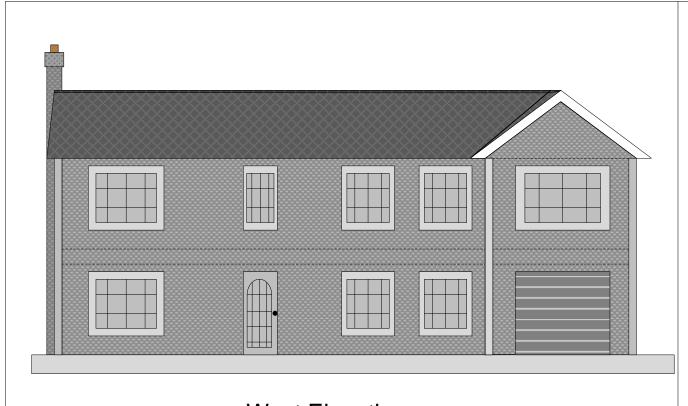

West Elevation Scale 1:100

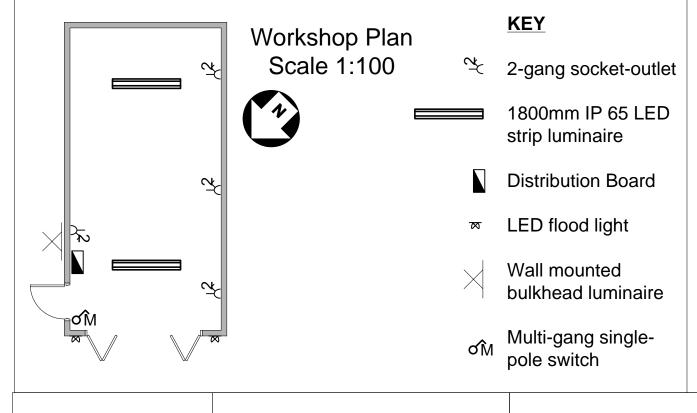

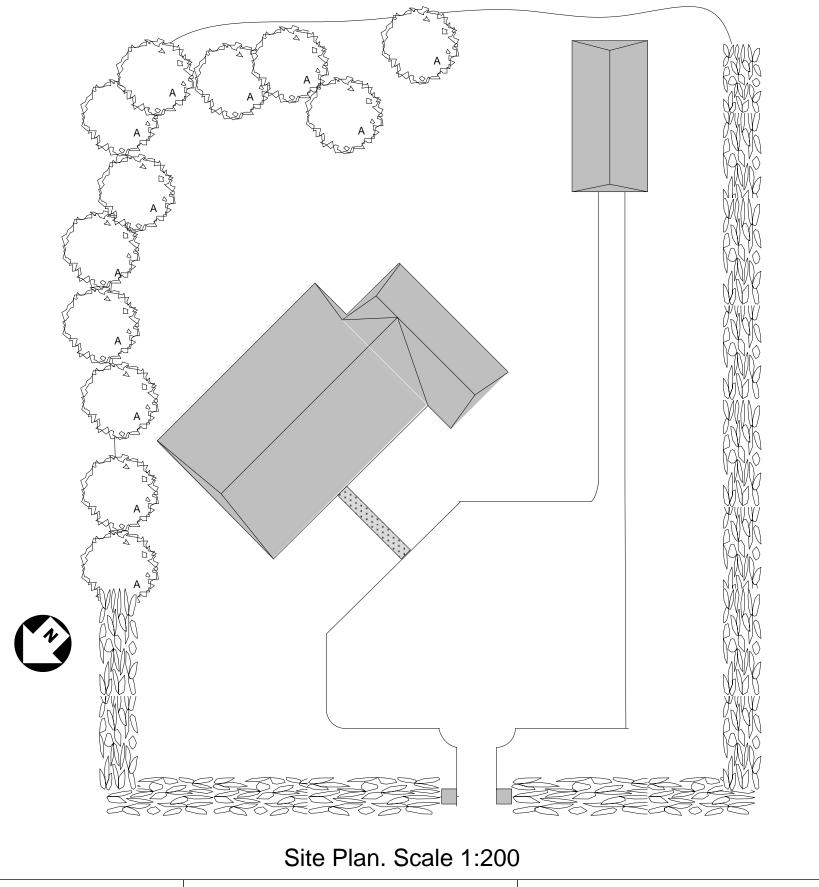

City& Guilds

5393-VA1 Assignment Proposed NewHouse

Site Plan
Elevations and
Workshop Plan

Drawing Number 5393-VA1-03