

**City & Guilds**

5393-VA1  
Assignment


Proposed New  
House

First Floor  
Plan  
Scale 1:50


Drawing Number  
5393-VA1-02



West Elevation  
Scale 1:100

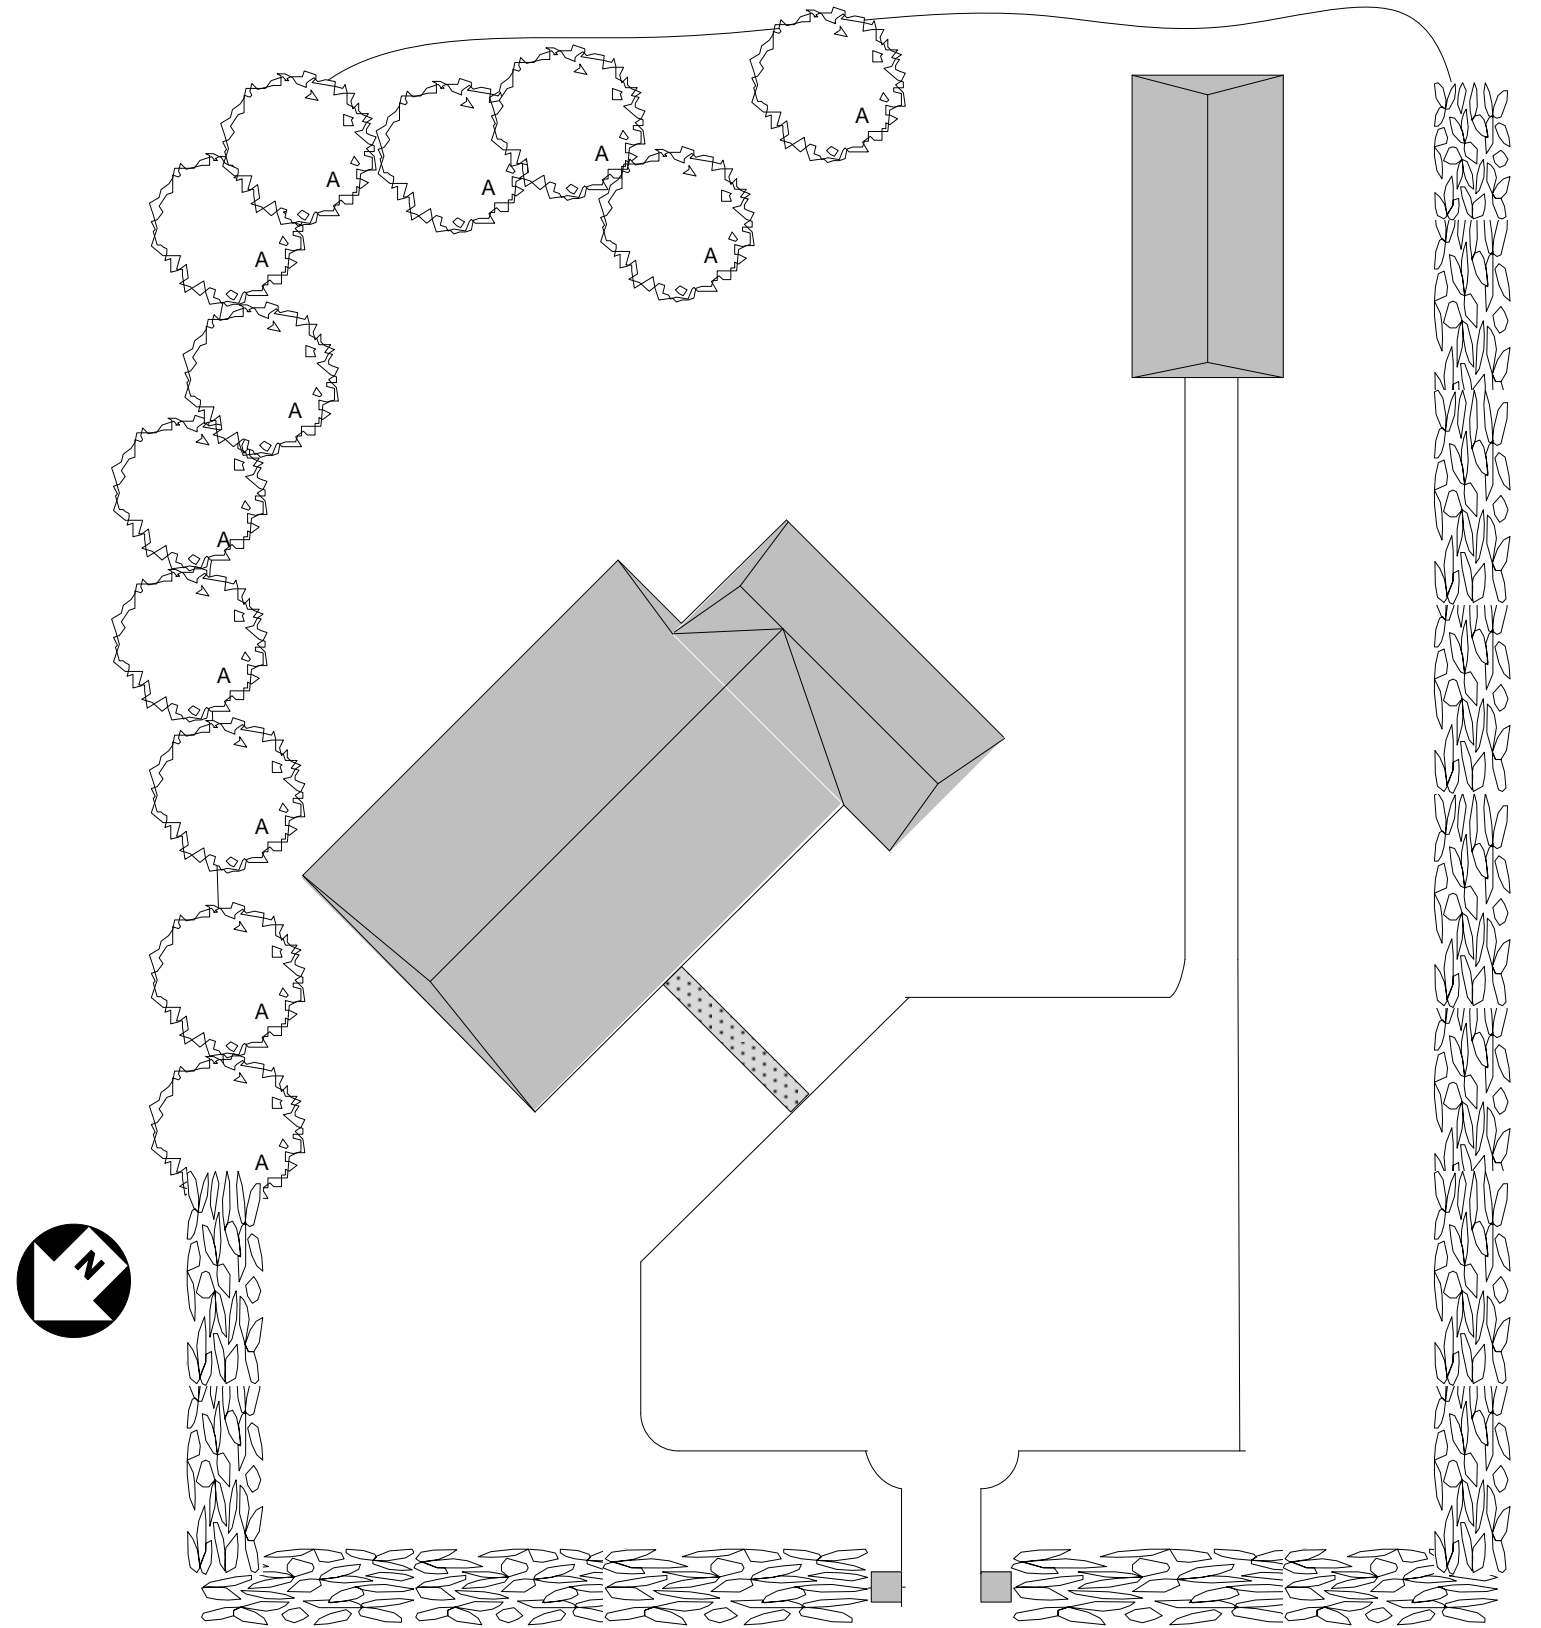



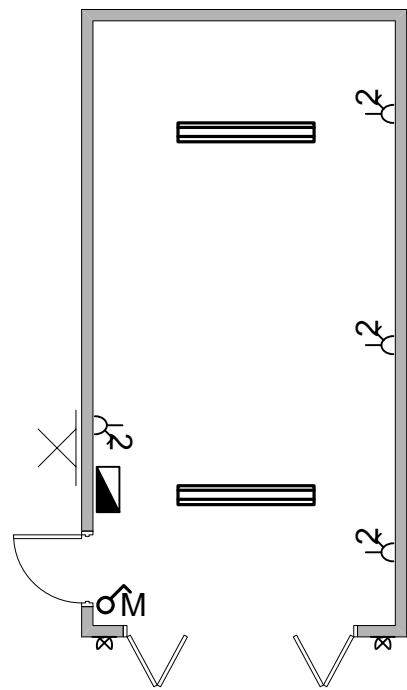



Site Plan. Scale 1:200



Workshop Plan  
Scale 1:100

**KEY**

-  2-gang socket-outlet
-  1800mm IP 65 LED strip luminaire
-  Distribution Board
-  LED flood light
-  Wall mounted bulkhead luminaire
-  Multi-gang single-pole switch